



NOTE: Building not surveyed by BDB-Design LLP.  
Drawing produced from information provided by others.

 

project title Proposed Redevelopment, Squires Cottages, Olantigh Road, Wye		drawing title Existing Ground Floor Plan	
scale 1:100 @ A3 date June 2016	drawing number 2736-09	revision	

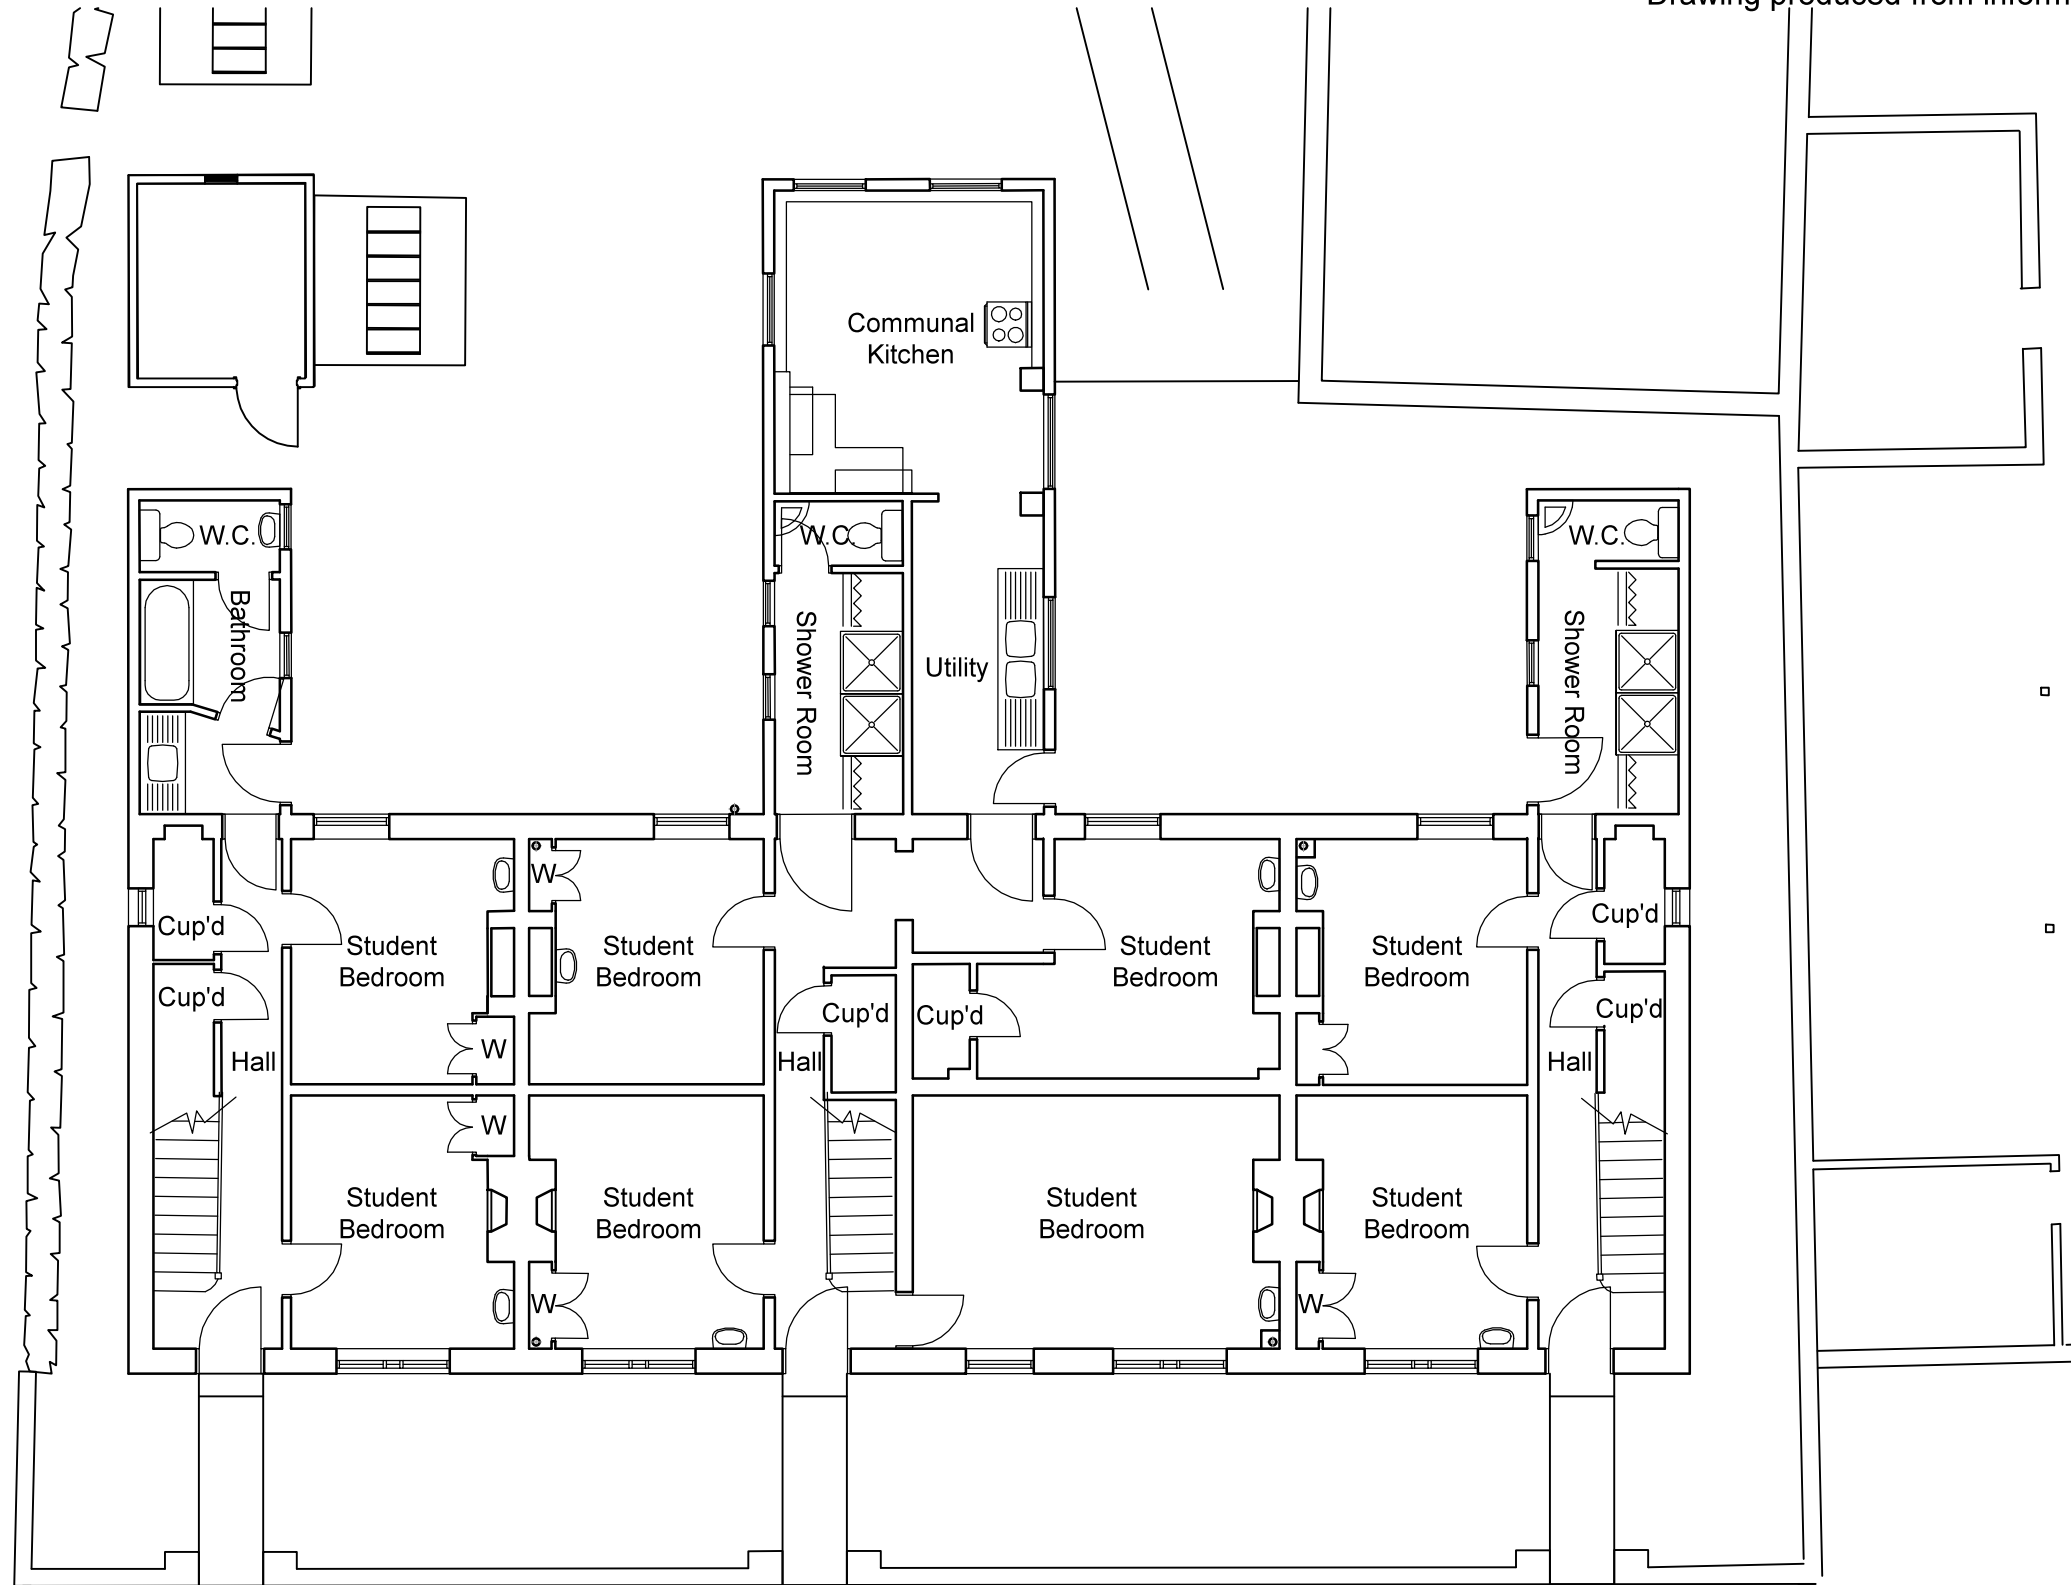