


Telereal Trillium

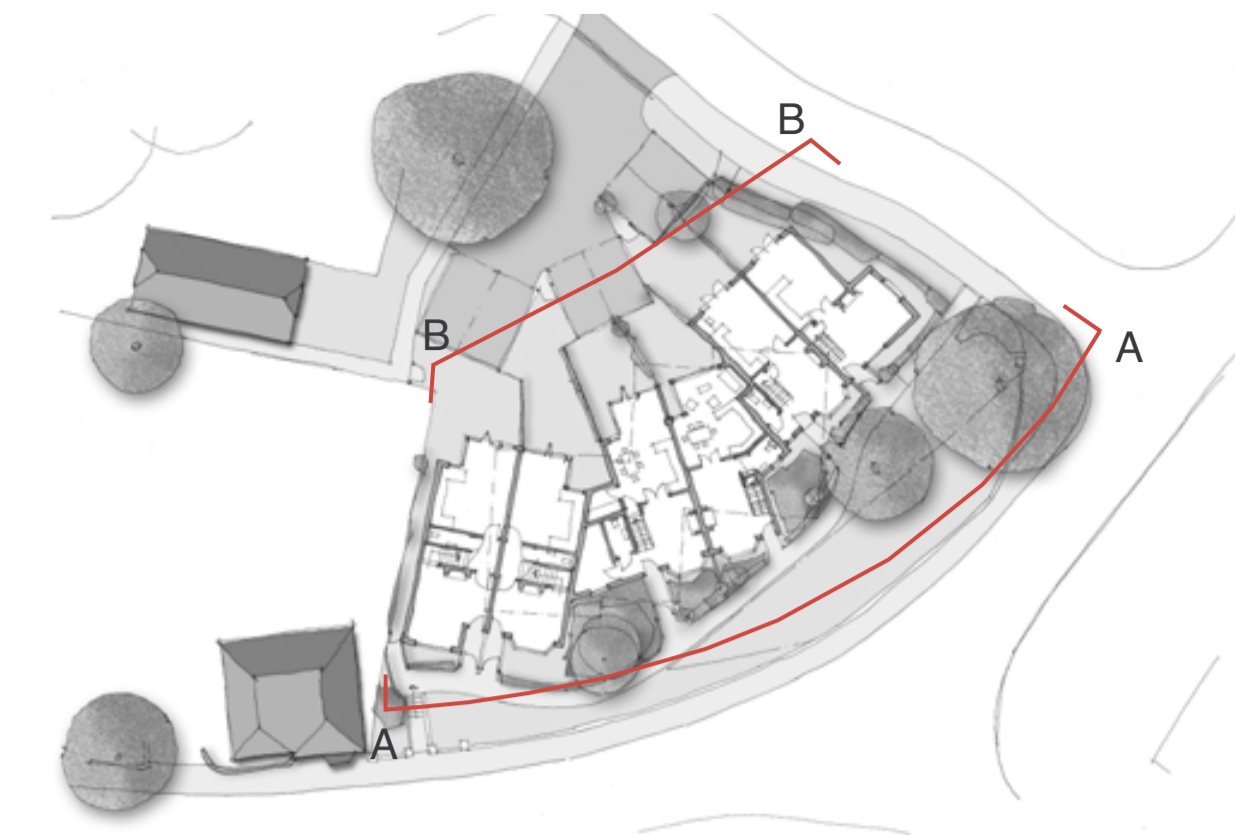

Unit 1 Unit 2 Unit 3 Unit 4 Unit 5 Unit 6

Site Sectional Elevation A-A



Unit 6 Unit 5 Unit 4 Unit 3 Unit 2 Unit 1

Site Sectional Elevation B-B



Site Sectional Elevations A-A & B-B

Proposed Residential Development, Upper Bridge Street, Wye, Ashford

Client Telereal Trillium	Project Proposed Residential Development, Upper Bridge Street, Wye, Ashford	Drawing Site Sectional Elevation A-A & B-B	
		Scale 1:100 @ A1	Drawn By SJB
		Date October 2015	Drawing No. 2735-20B



Church Barn, Milton Manor Farm, Ashford Road, Canterbury, CT4 7PP
t: 01227 456699 www.bdb-design.co.uk