


Telereal Trillium

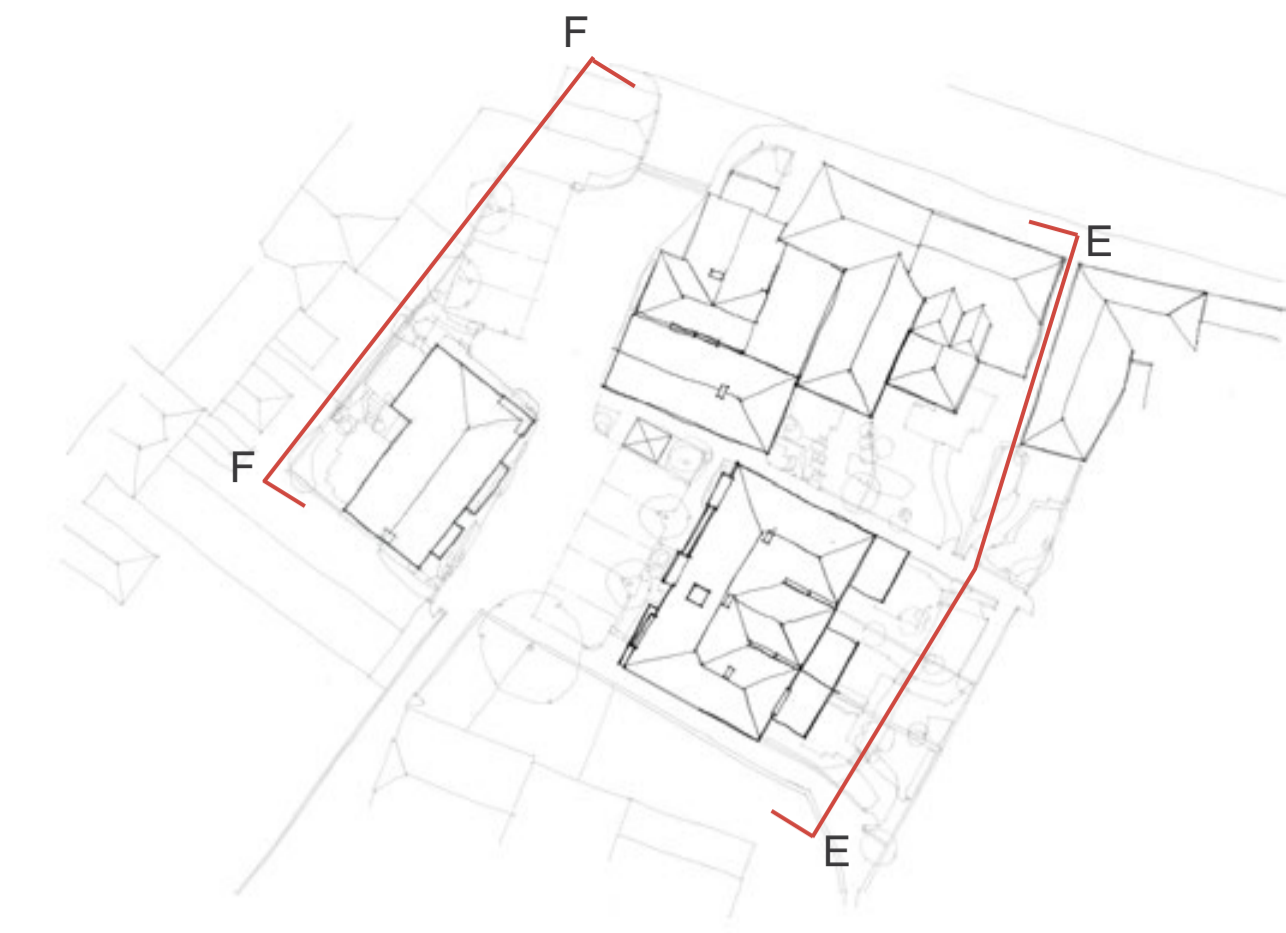

Unit 9 Unit 8 Unit 7 Unit 5 Unit 1

Site Sectional Elevation E-E



Unit 6

Site Sectional Elevation F-F



Site Sectional Elevation E-E & F-F

Proposed Residential Development, 26, 28 & 32 High Street, Wye, Ashford

Client Telereal Trillium	Project Proposed Residential Development, 26, 28 & 32 High Street, Wye, Ashford	Drawing Site Sectional Elevation E-E & F-F	
		Scale 1:100 @ A1	Drawn By SJB
		Date October 2015	Drawing No. 2734- 22A



Church Barn, Milton Manor Farm, Ashford Road, Canterbury, CT4 7PP
t: 01227 456699 www.bdb-design.co.uk